



PLAN VIEW ORTHOGONAL  
OUTSIDE CORNER 90 DEGREE

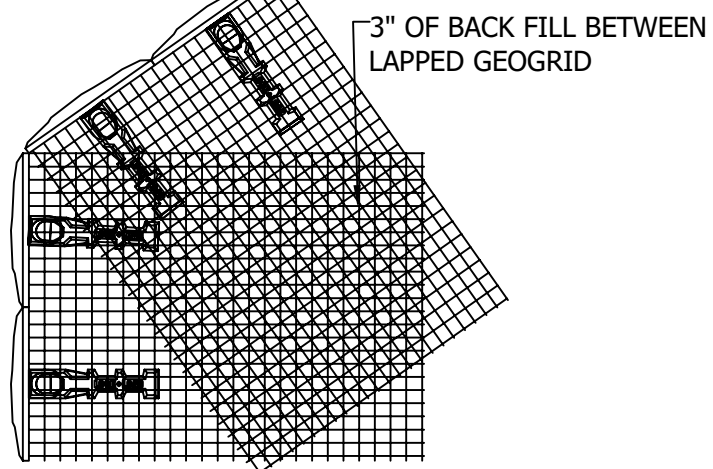

PLAN VIEW OBTUSE OUTSIDE  
CORNER 90-180 DEGREES

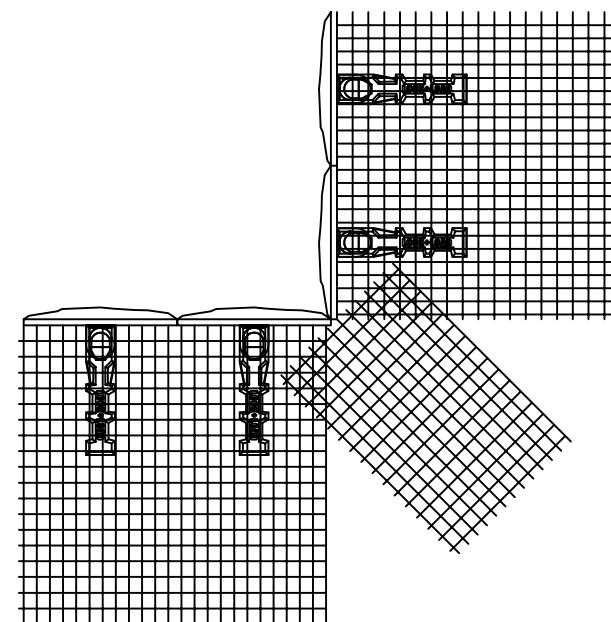

PLAN VIEW ORTHOGONAL  
INSIDE CORNER 90 DEGREE

| REV # | DESCRIPTION | DATE |
|-------|-------------|------|
|       |             |      |
|       |             |      |
|       |             |      |
|       |             |      |

**LOCK+LOAD**<sup>TM</sup>  
RETAINING WALL SYSTEMS

1681 CHESTNUT STREET, SUITE 400, VANCOUVER, B.C. V6J 4M6  
Tel: (604) 732-9990 Toll Free: 1-877-901-9998 Fax: (604) 737-1140  
Web site: www.lock-load.com

|                          |                               |
|--------------------------|-------------------------------|
| DRAWING NAME             | GEO GRID / MESH LAYOUT        |
| PROJECT NAME             | TYPICAL DETAILS               |
| LOCATION                 |                               |
| CITY                     | COUNTRY                       |
| DRAWN BY                 | DATE 01/06/12                 |
| APPROVED BY <b>RC/DA</b> | PREPARED FOR                  |
| SCALE N.T.S.             |                               |
| OUR PROJECT NUMBER       | OUR DRAWING NUMBER            |
| <b>CUSTOMER DRAWING</b>  | <b>GEO GRID / MESH LAYOUT</b> |